


## DOOR NOTES

SEE PROJECT MANUAL / SPECIFICATIONS FOR DOOR REQUIREMENTS

ROUGH OPENING DIMENSIONS FOR DOOR AND SIDELIGHT:

DOOR THICKNESS: 2 1/4"

DOOR HARDWARE:

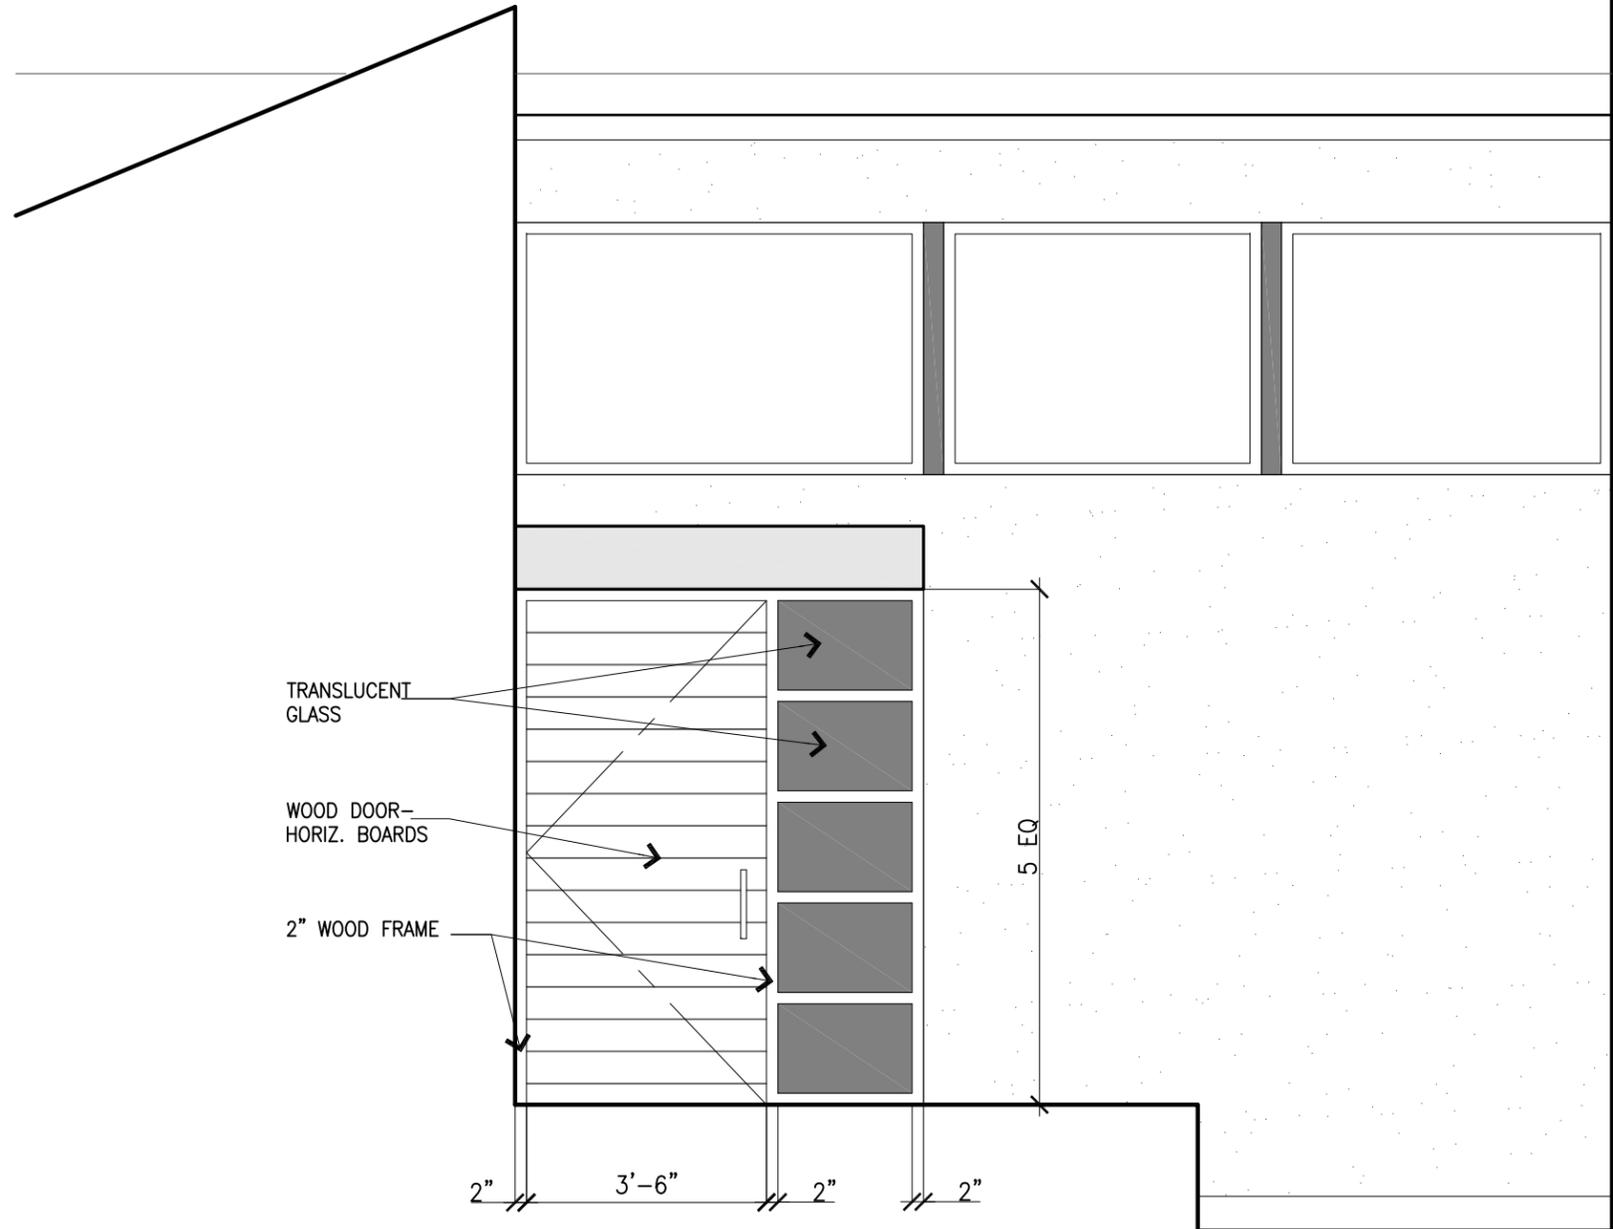

**1** FRONT DOOR ELEVATION  
1/4" = 1'-0"

<b>SWATT   MIERS ARCHITECTS</b> 5845 Doyle St., Suite 104 Emeryville, CA 94608 T: 510.985.9779 F: 510.985.0116 www.swattmiers.com Copyright 2009 Swatt   Miers Architects	Date	Subject		Reference Number
	8/18/2010	ENTRY DOOR		
	Scale	Project Name and Number		Sketch Number
	SEE DWG	PARISI DUNNE REMODEL		0915
	By	Drawing Reference	Contractor shall verify all measurements and conditions of the job. These plans, drawings and specifications are the property of Swatt Architects, Inc. and any use and/or reuse thereof in part or in whole without the written permission of the architect is prohibited.	
	MM		Copyright 2009 Swatt   Miers Architects	

**CS-1**