

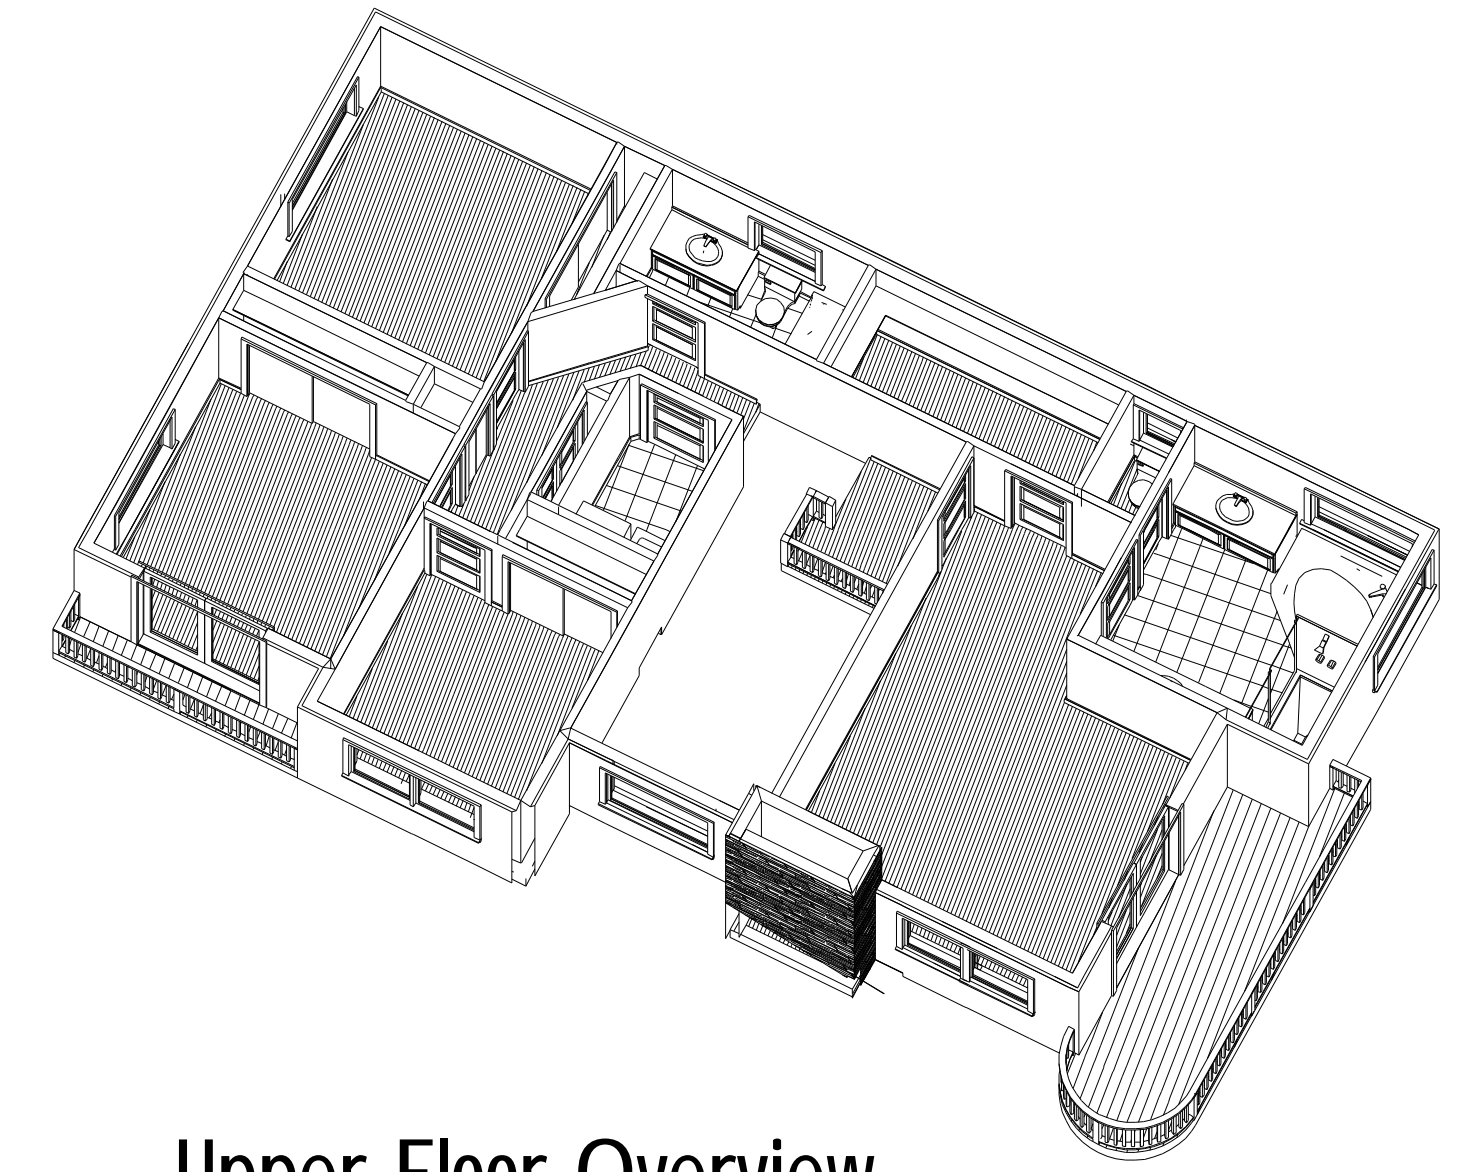



Isometric

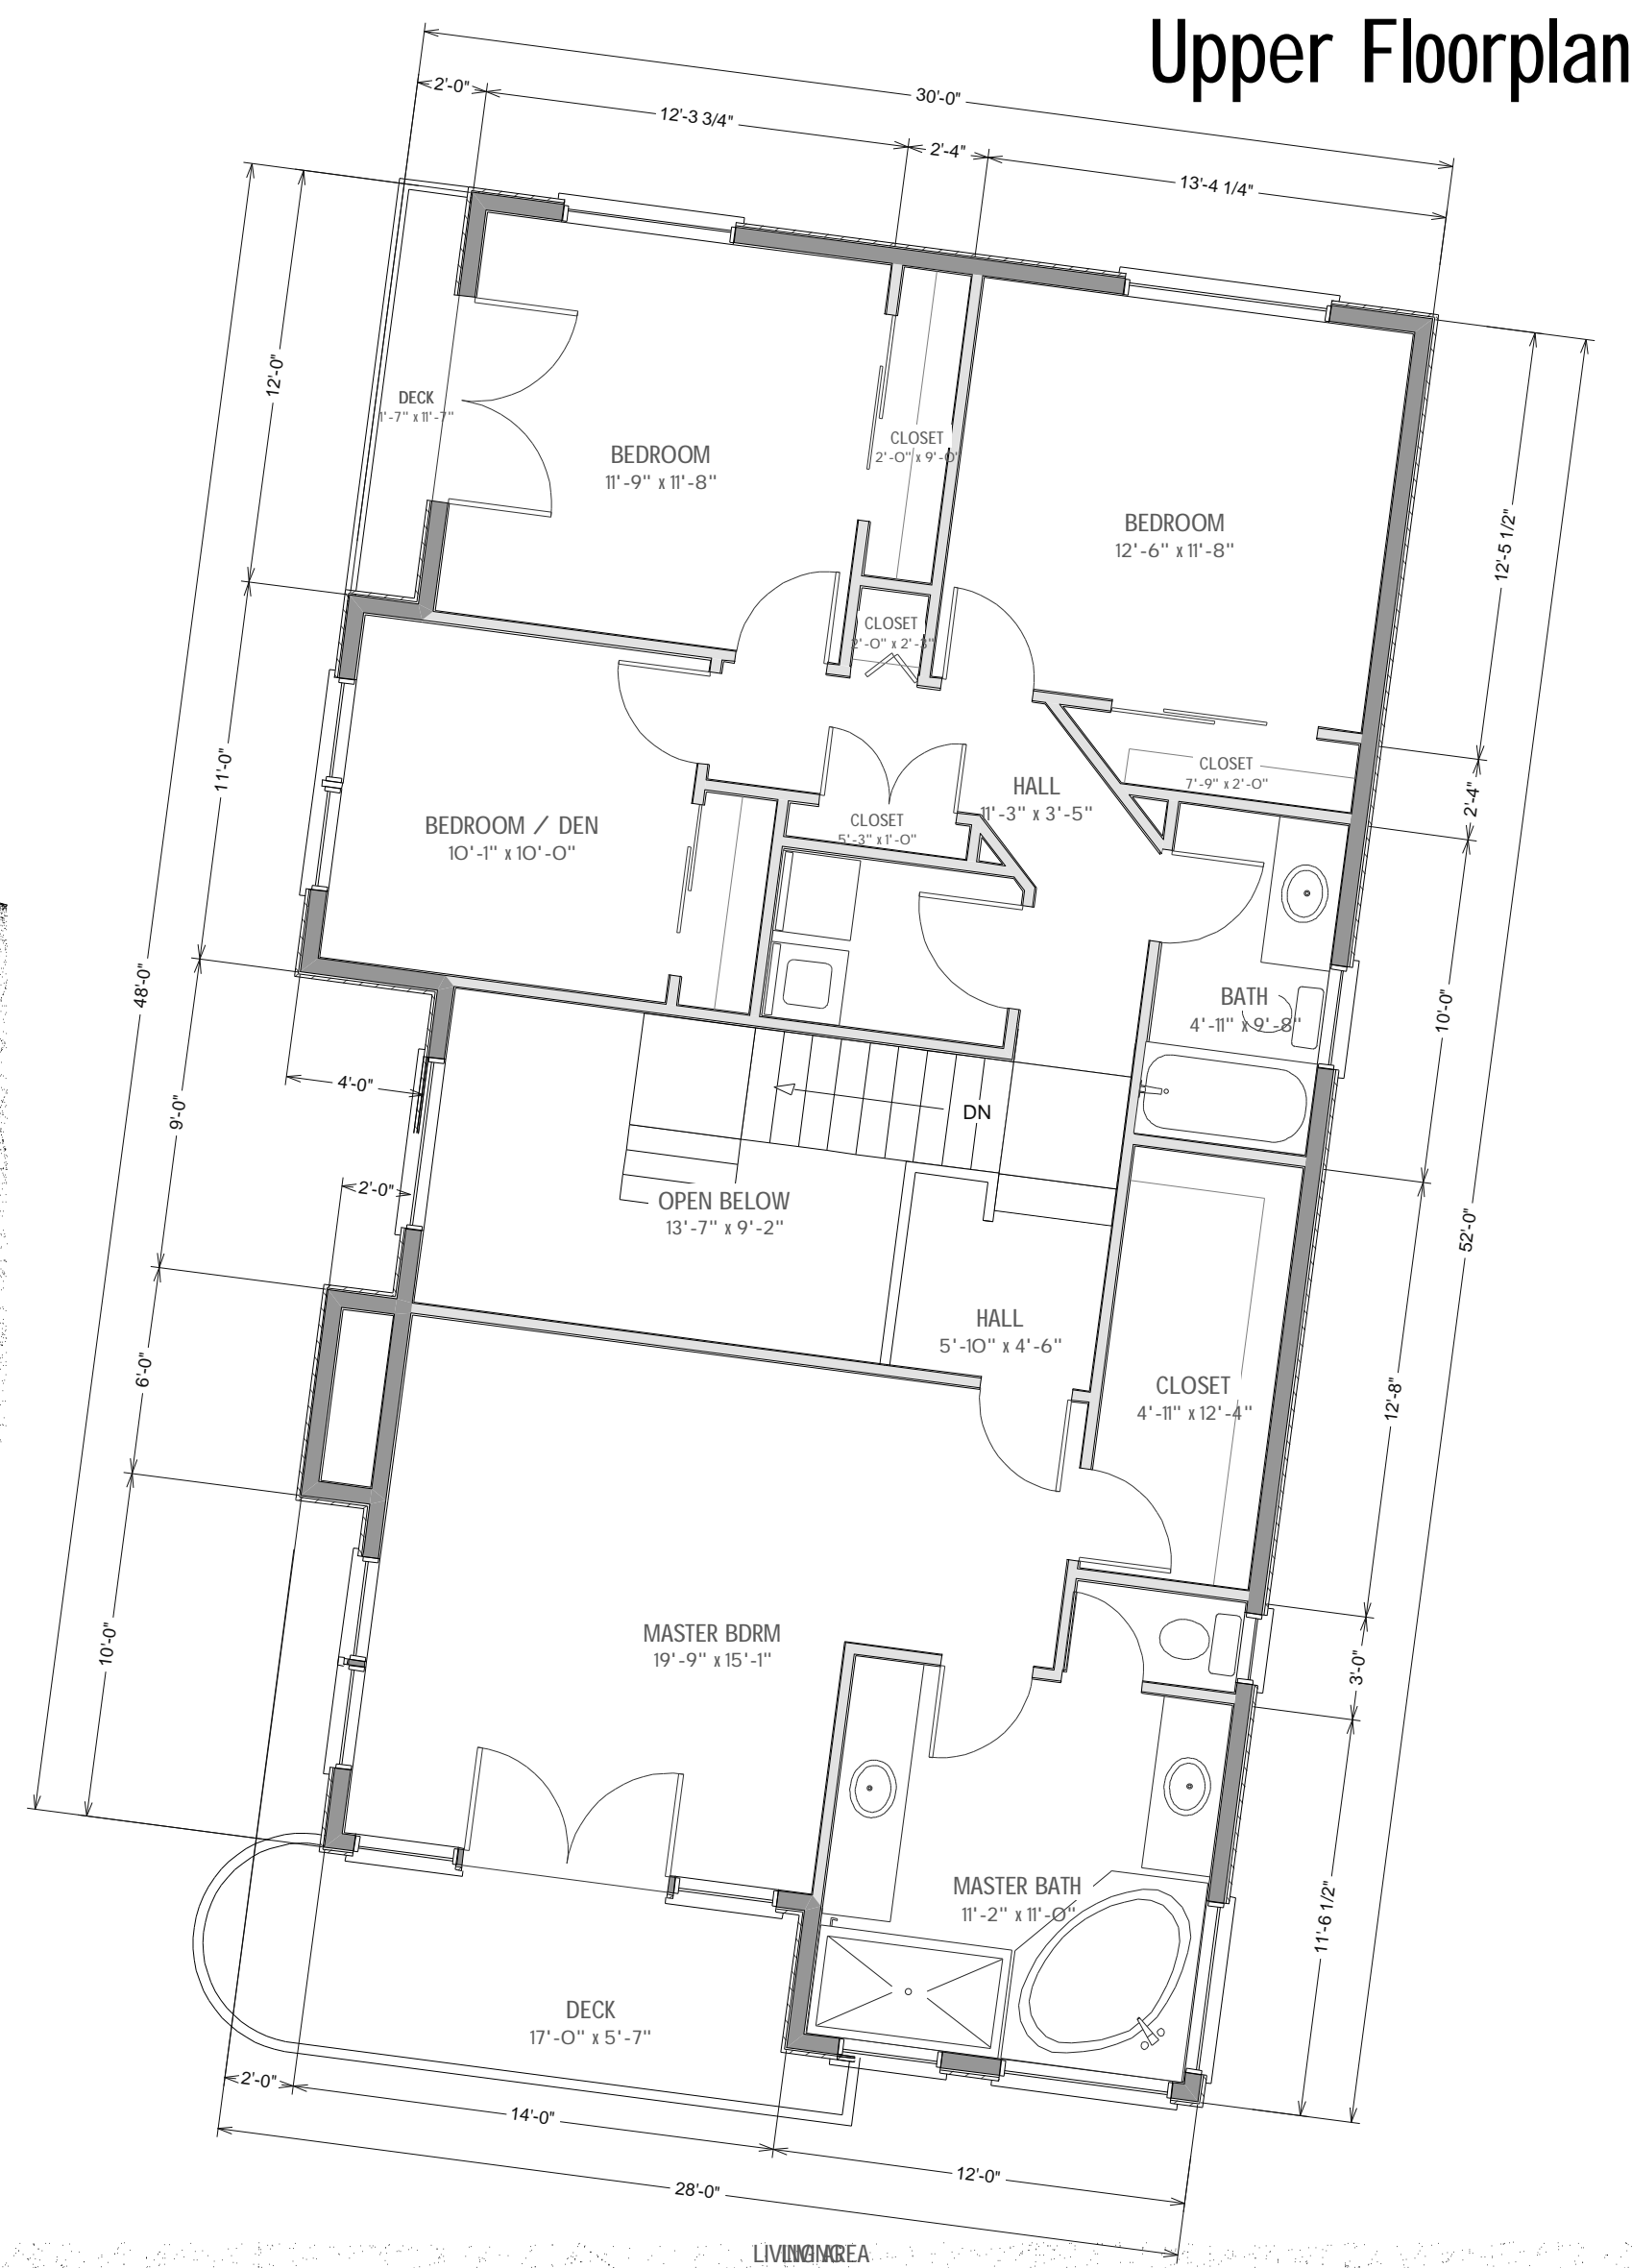


Upper Floor Overview

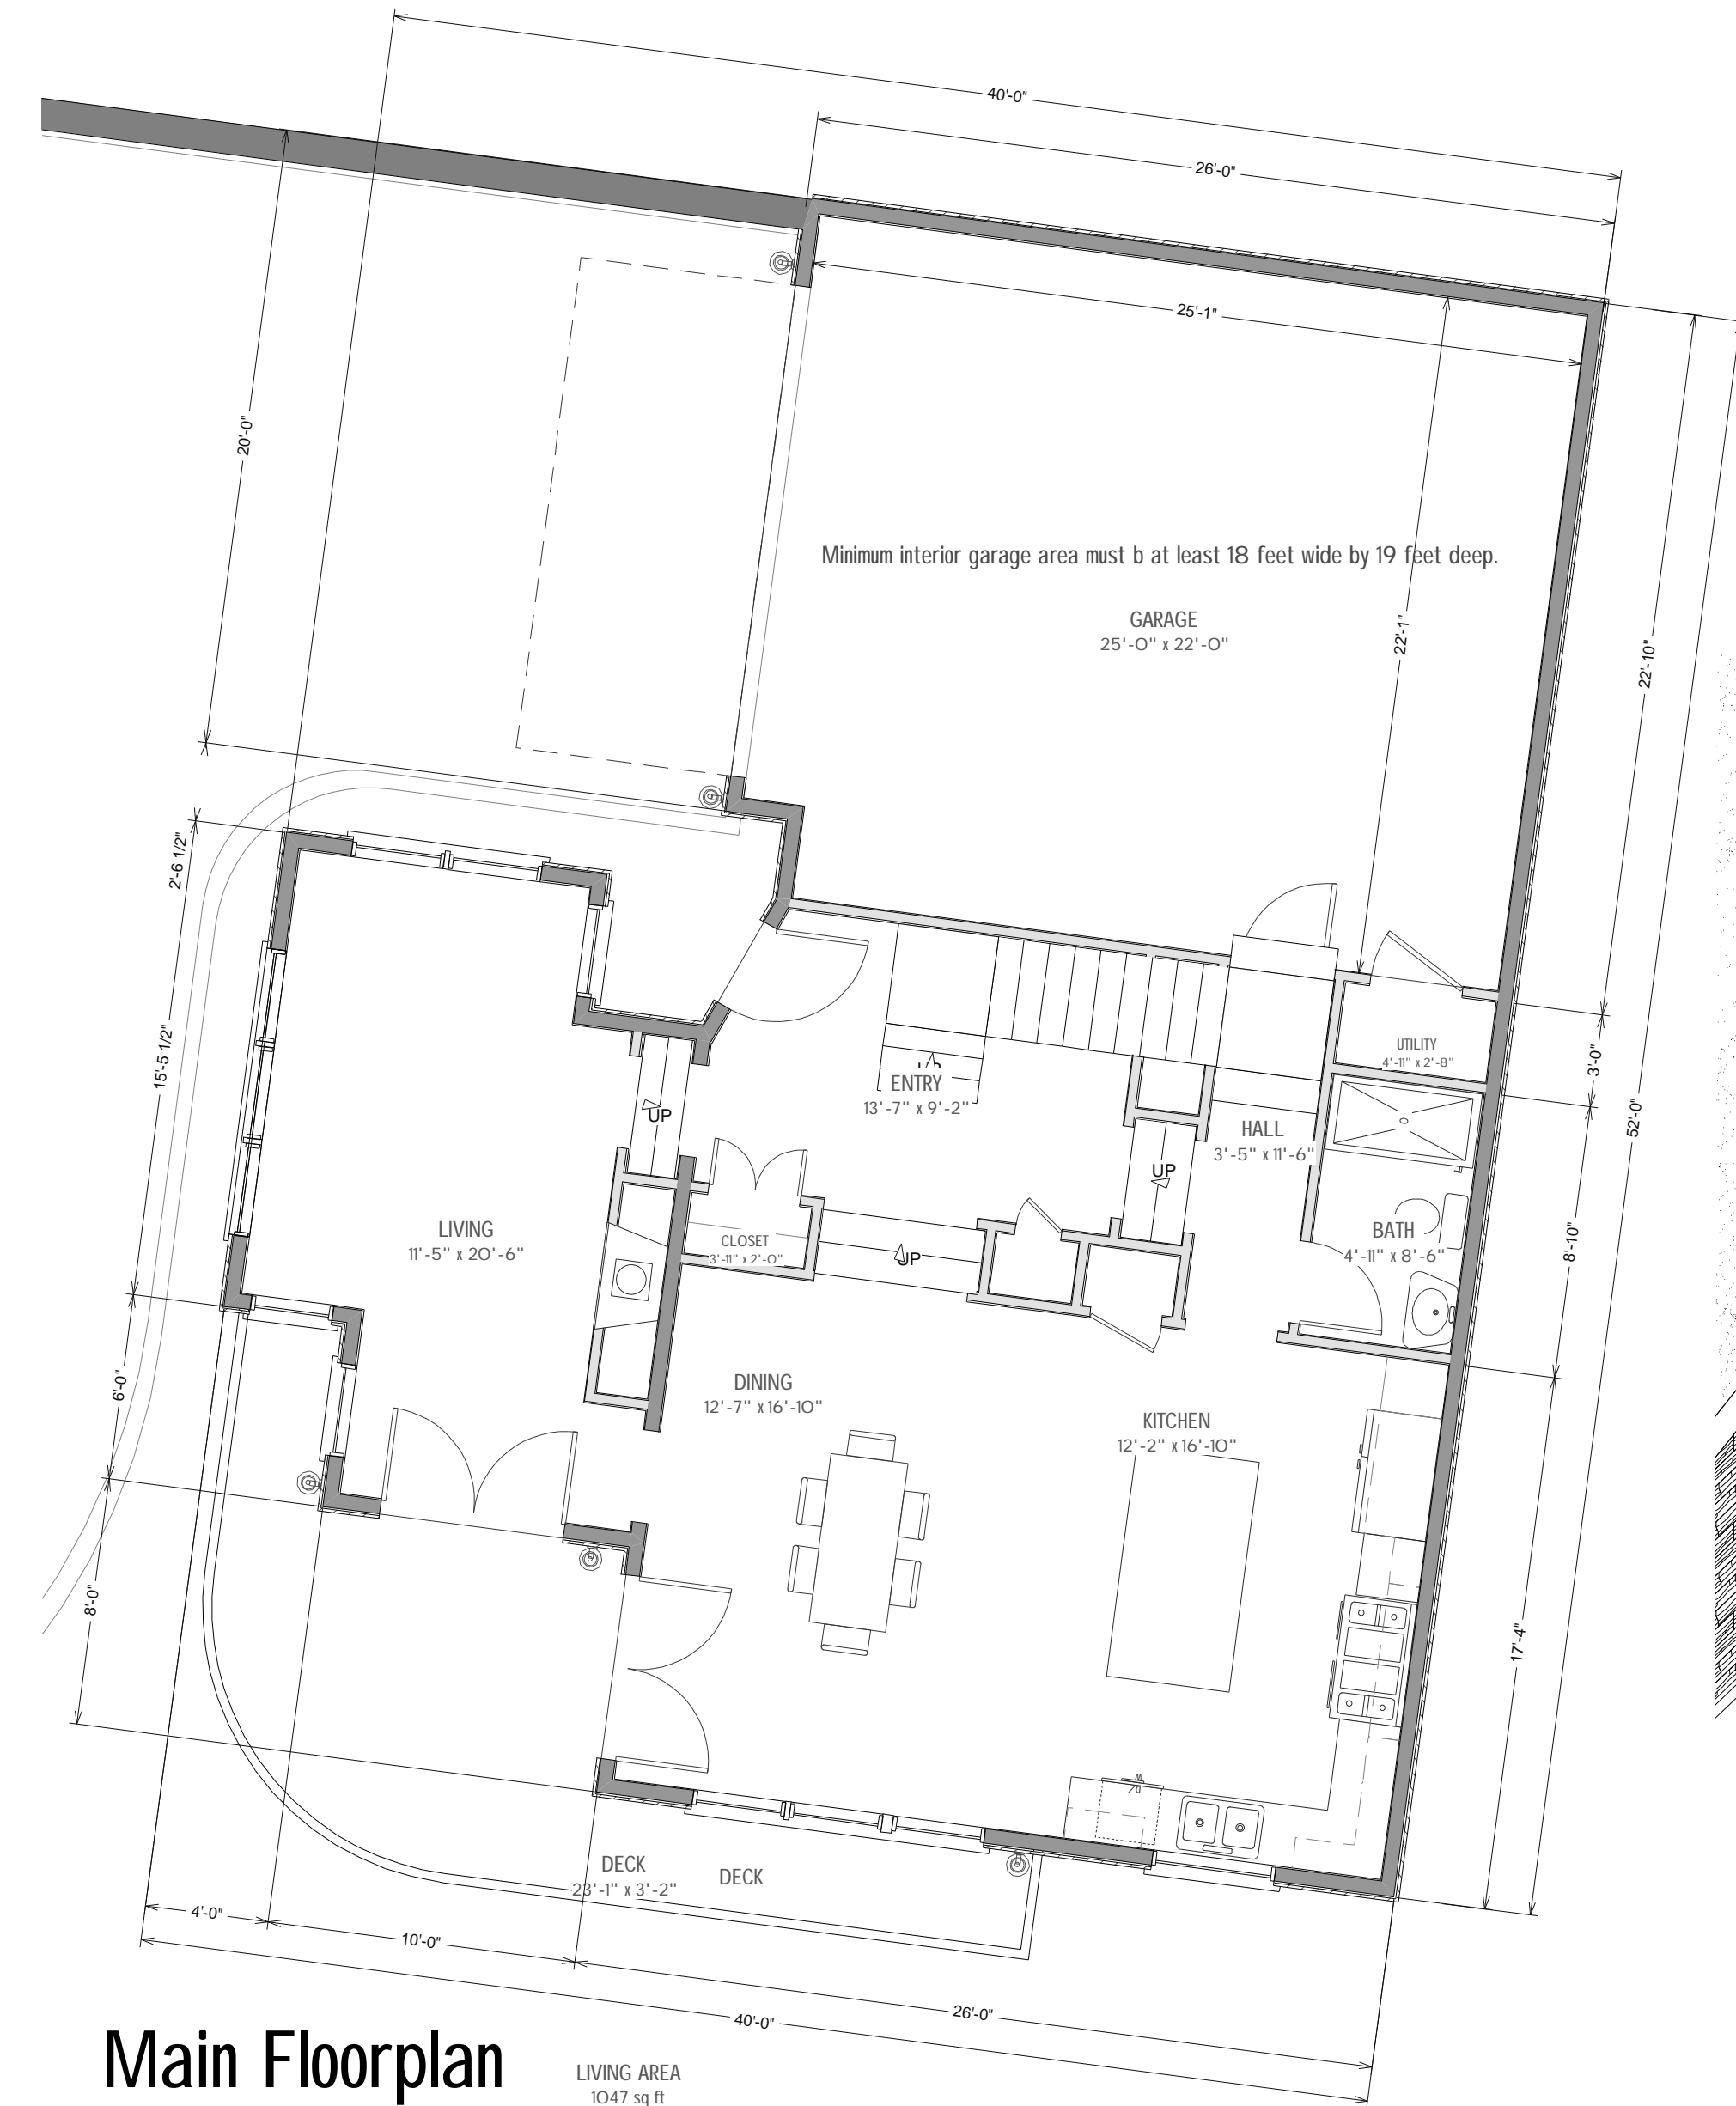


Main Floorplan

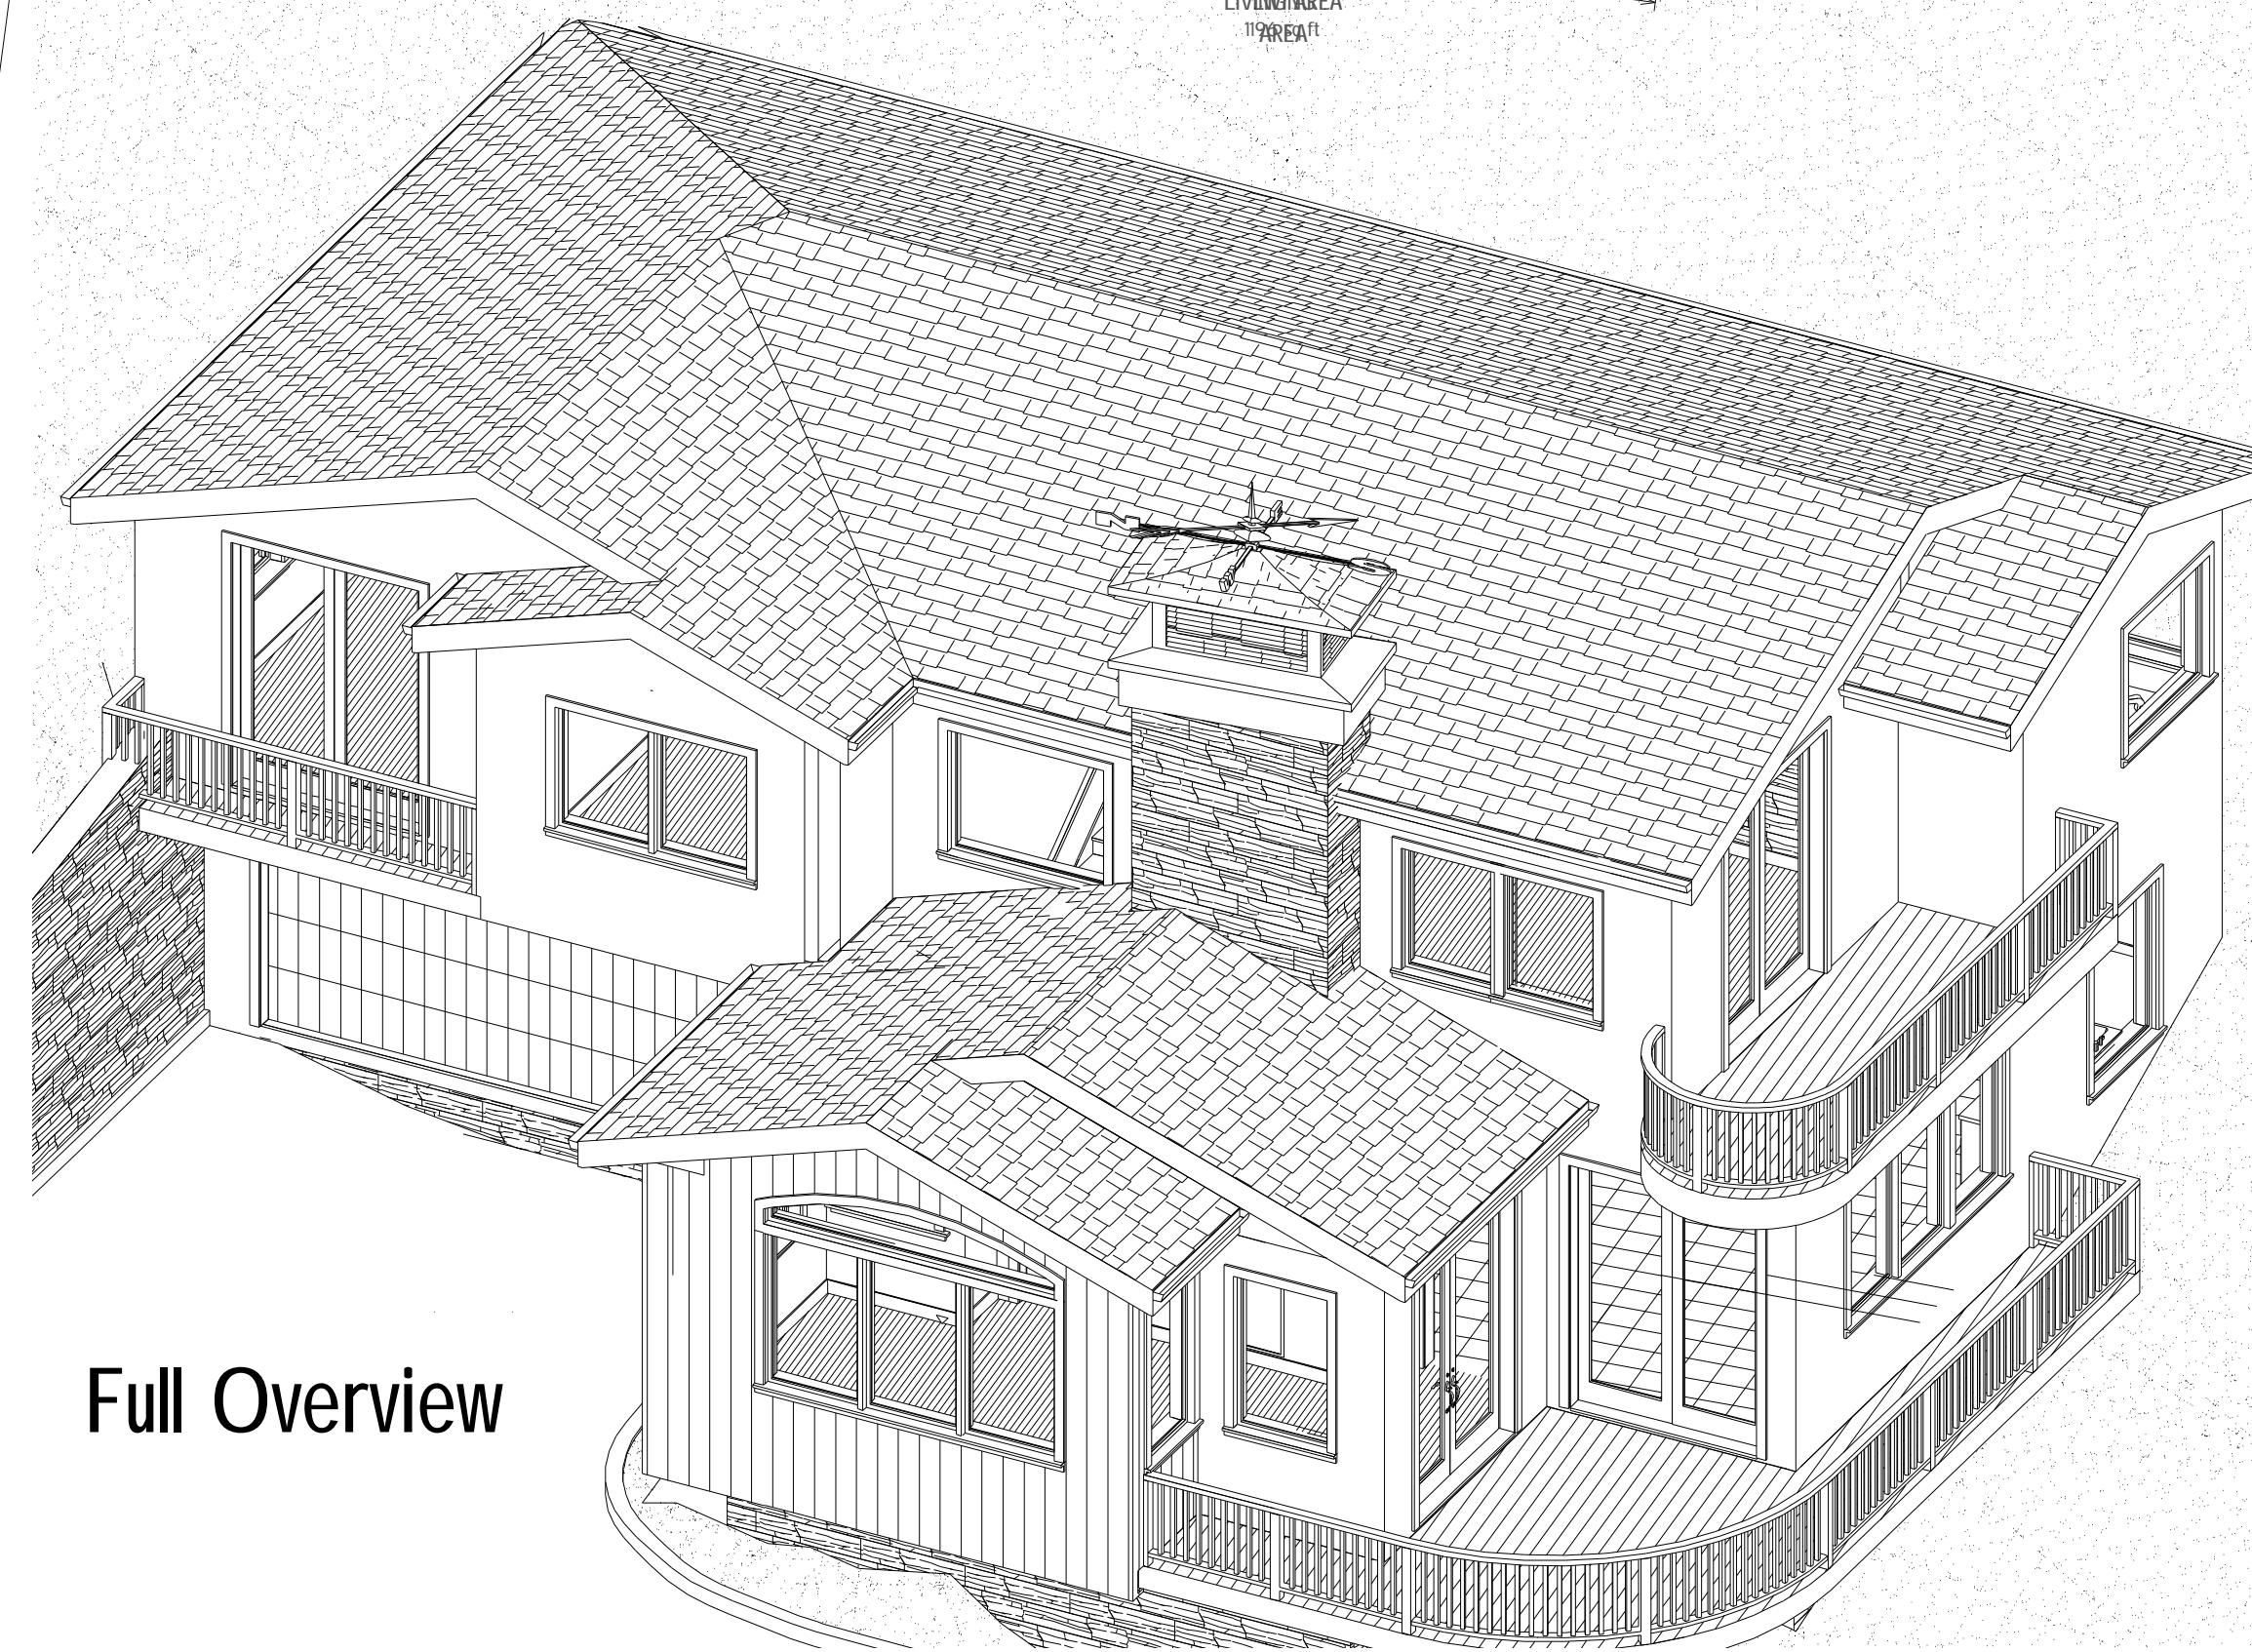

Full Overview

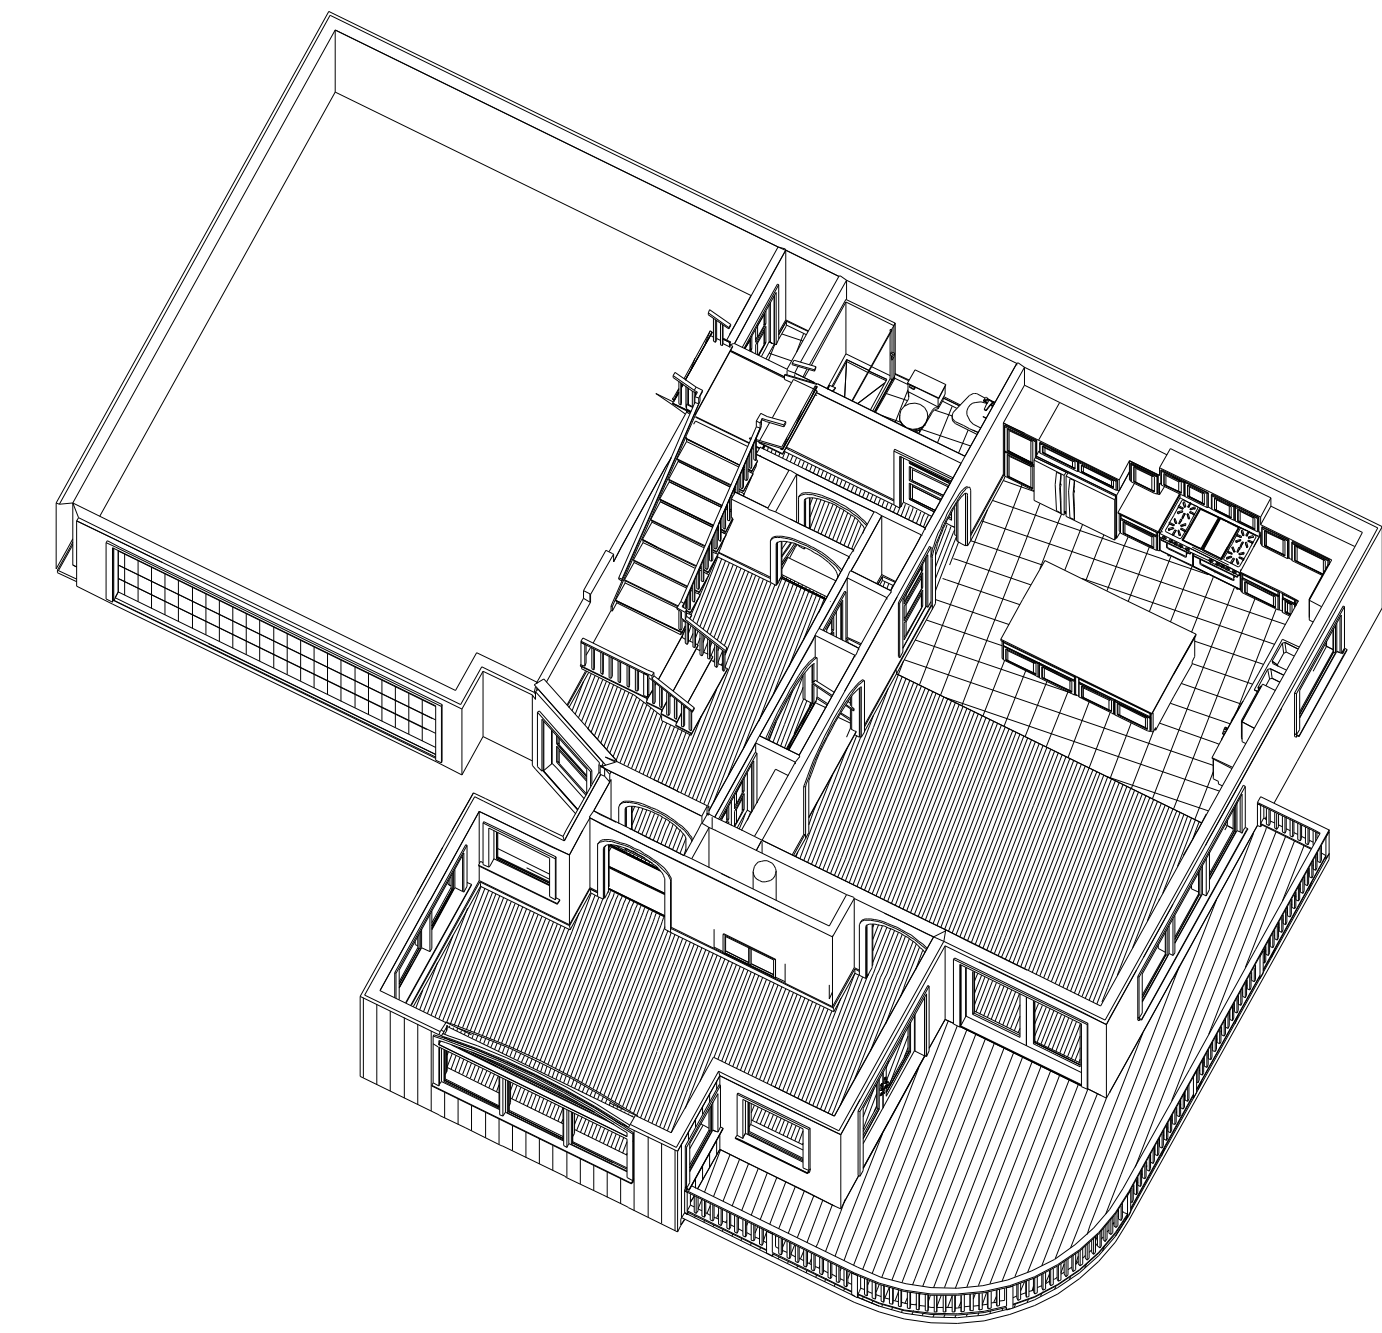

Main Floor Overview

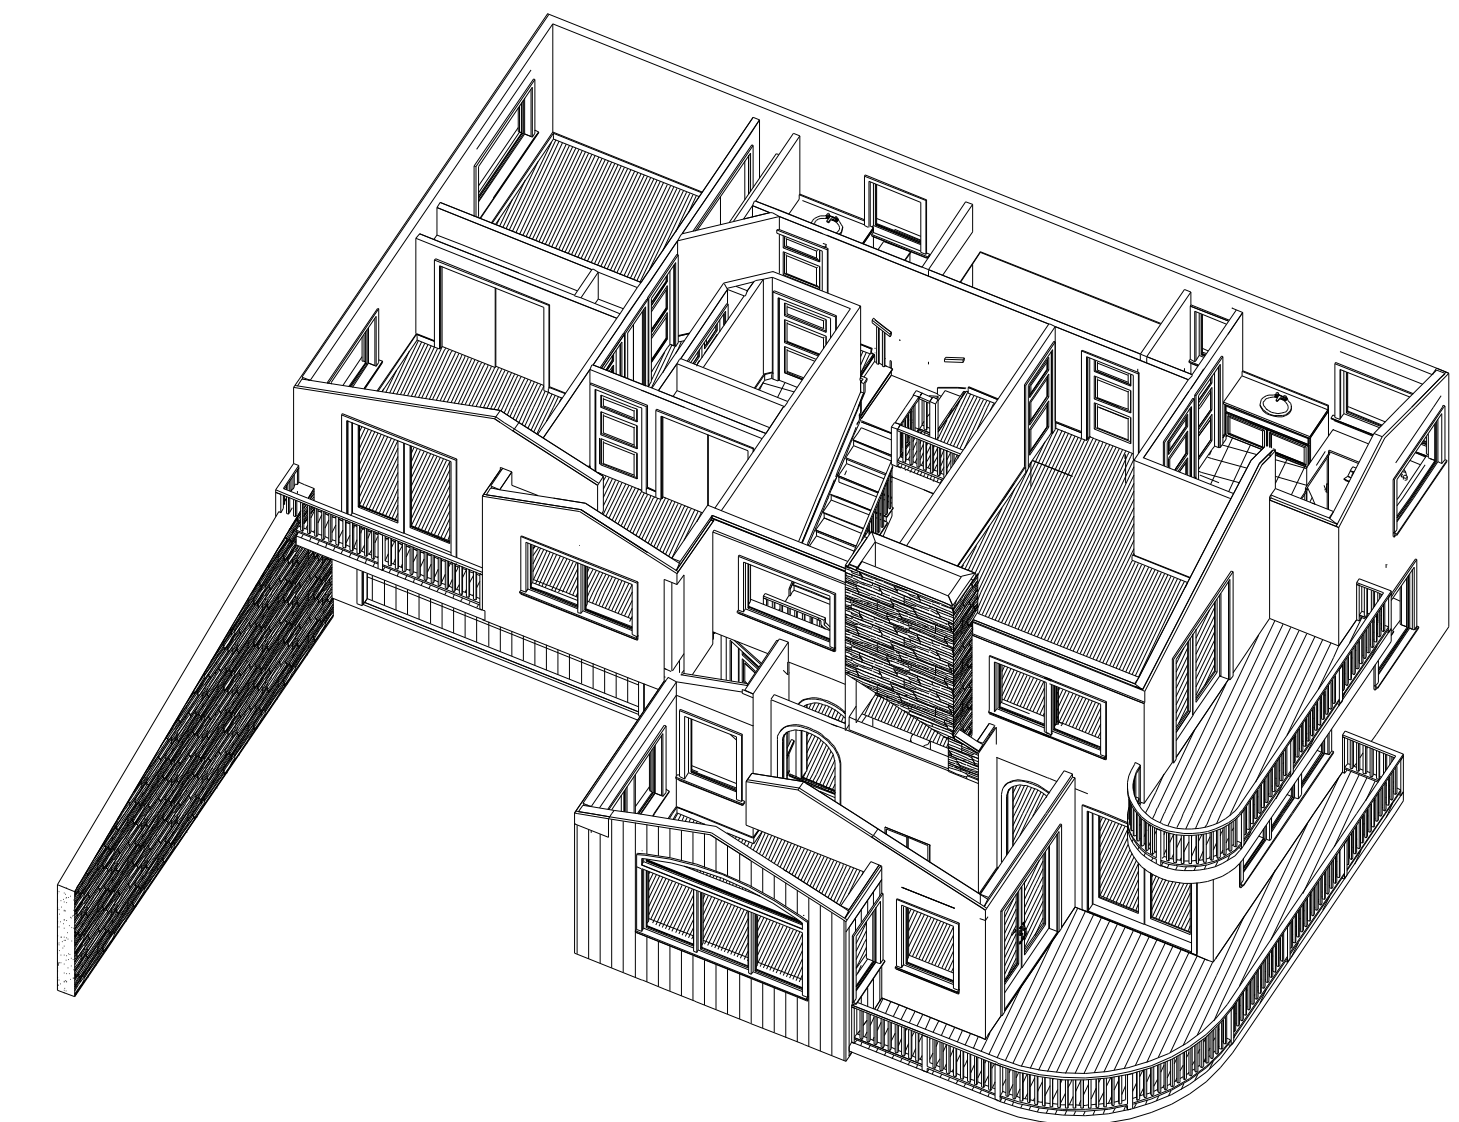

Combined Overview

**A2
Floor Plan**

7/16/05 Planning
8/30/05 Planning

3/16" = 1'